



FED. ROAD DIV. NO.	STATE	FEDERAL AID PROJECT NO.	FISCAL YEAR	SHEET NO.	TOTAL SHEETS
	RI	BRO-0606(001) BRO-PRES(006)	2019	42	62

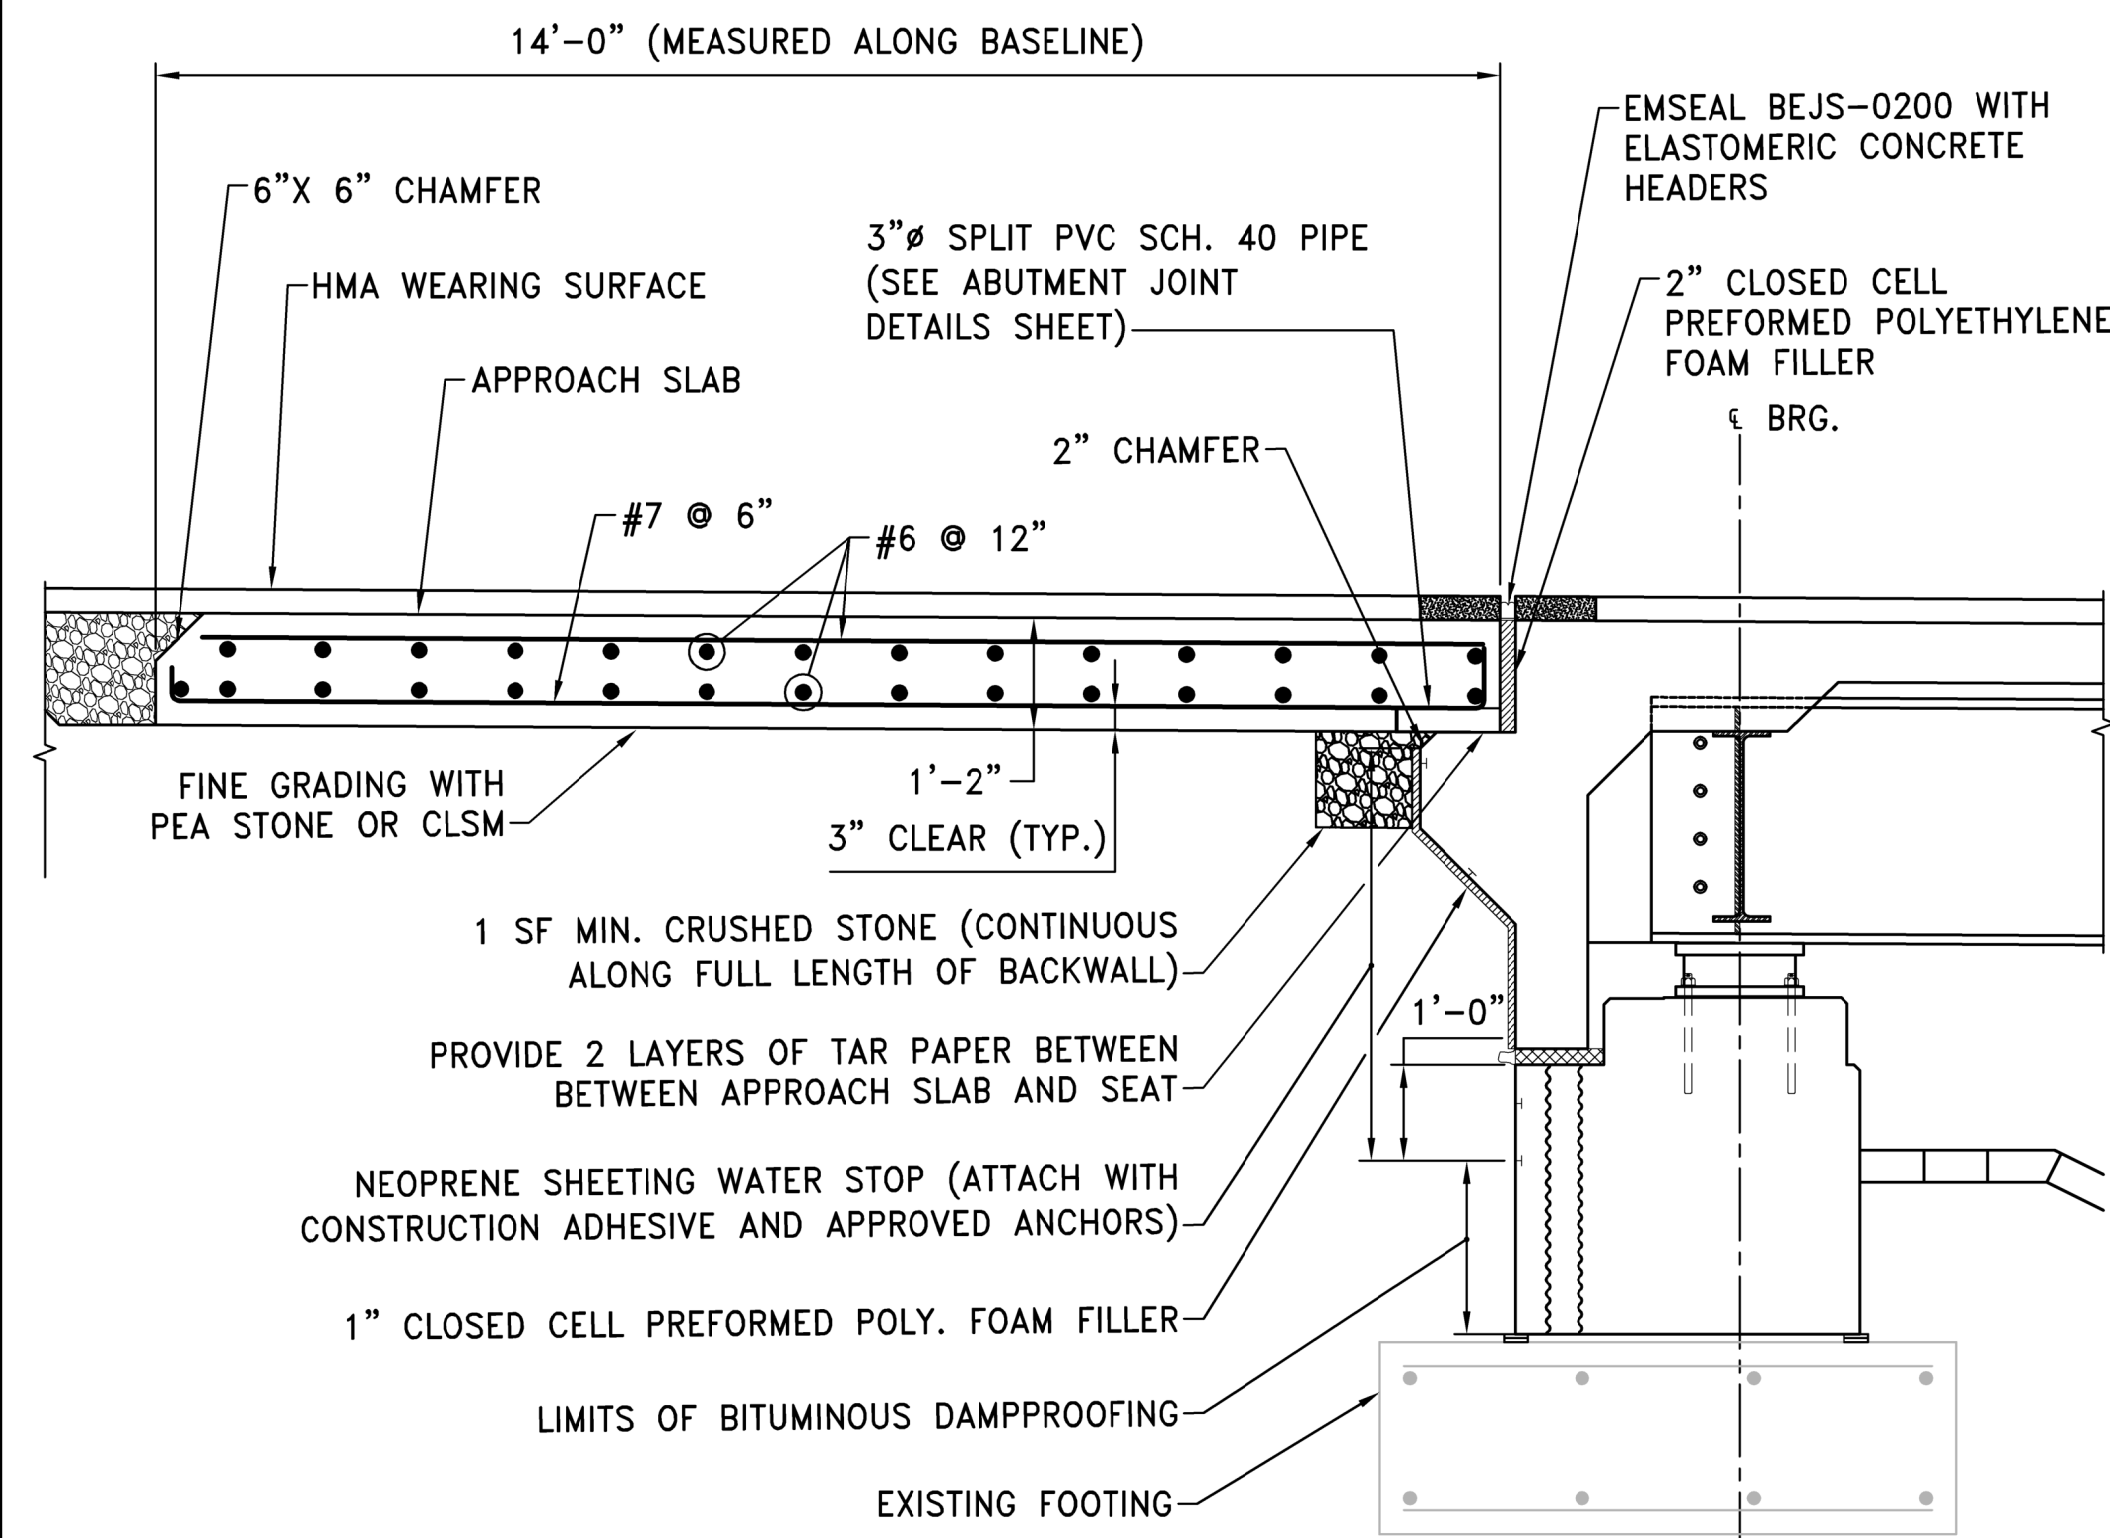

TYPICAL PRECAST APPROACH SLAB DETAIL


SCALE: 1/2" = 1'-0"

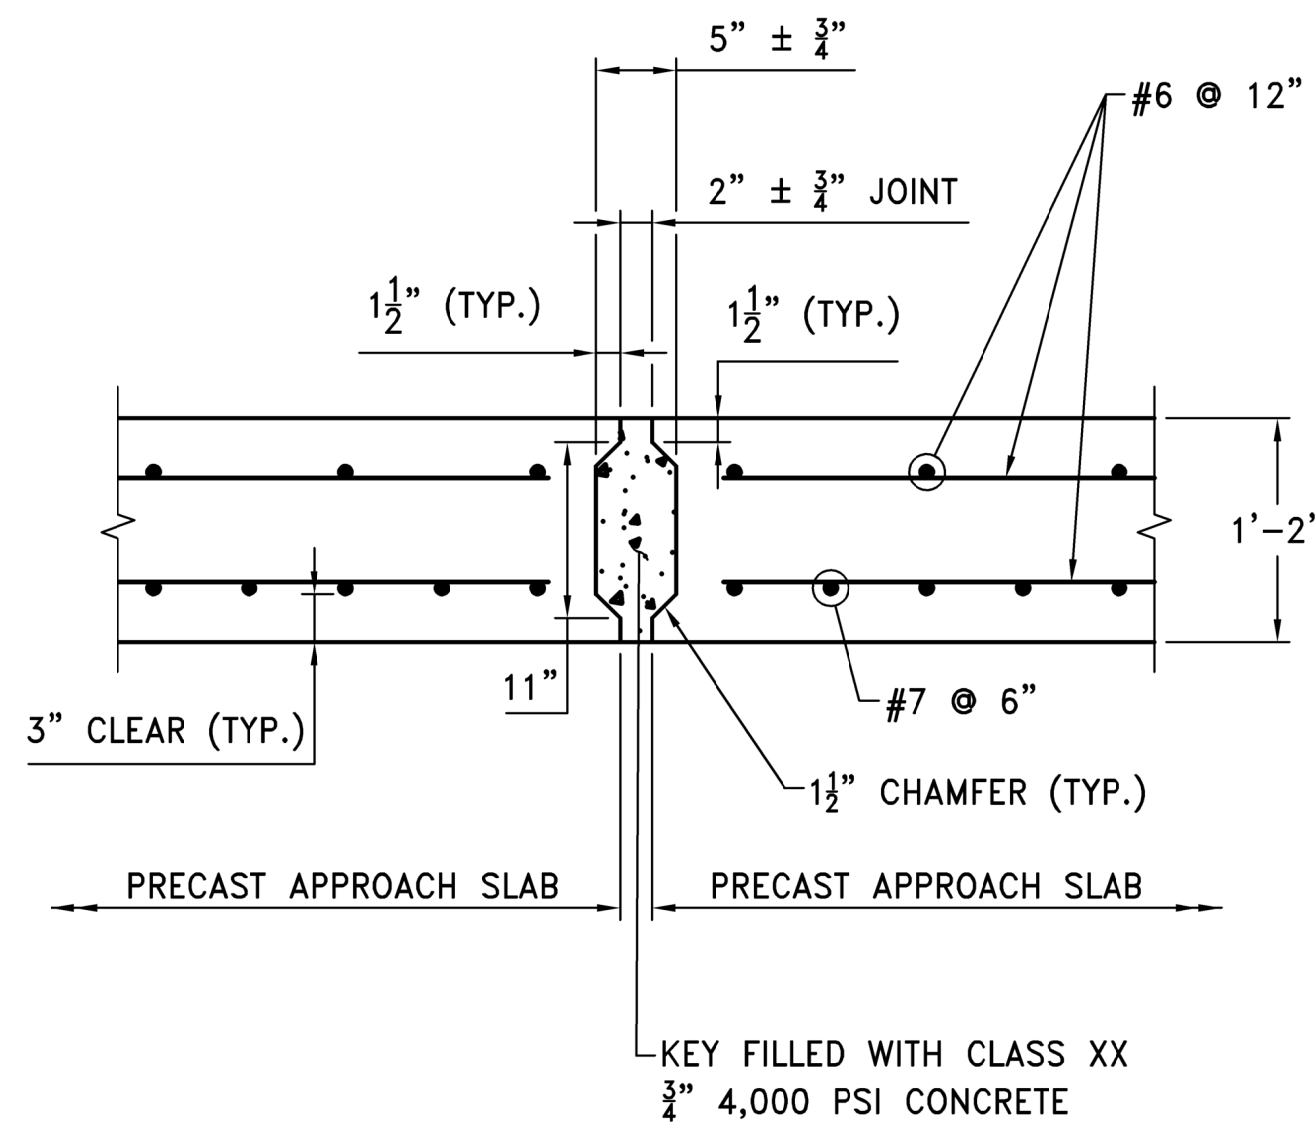

NOTE:
APPROACH SLAB SHALL BE PROVIDED IN SIX PIECES.
SEE ABUTMENT PLANS FOR JOINT LOCATIONS.

PRECAST APPROACH SLAB JOINT DETAIL


SCALE: 1" = 1'-0"

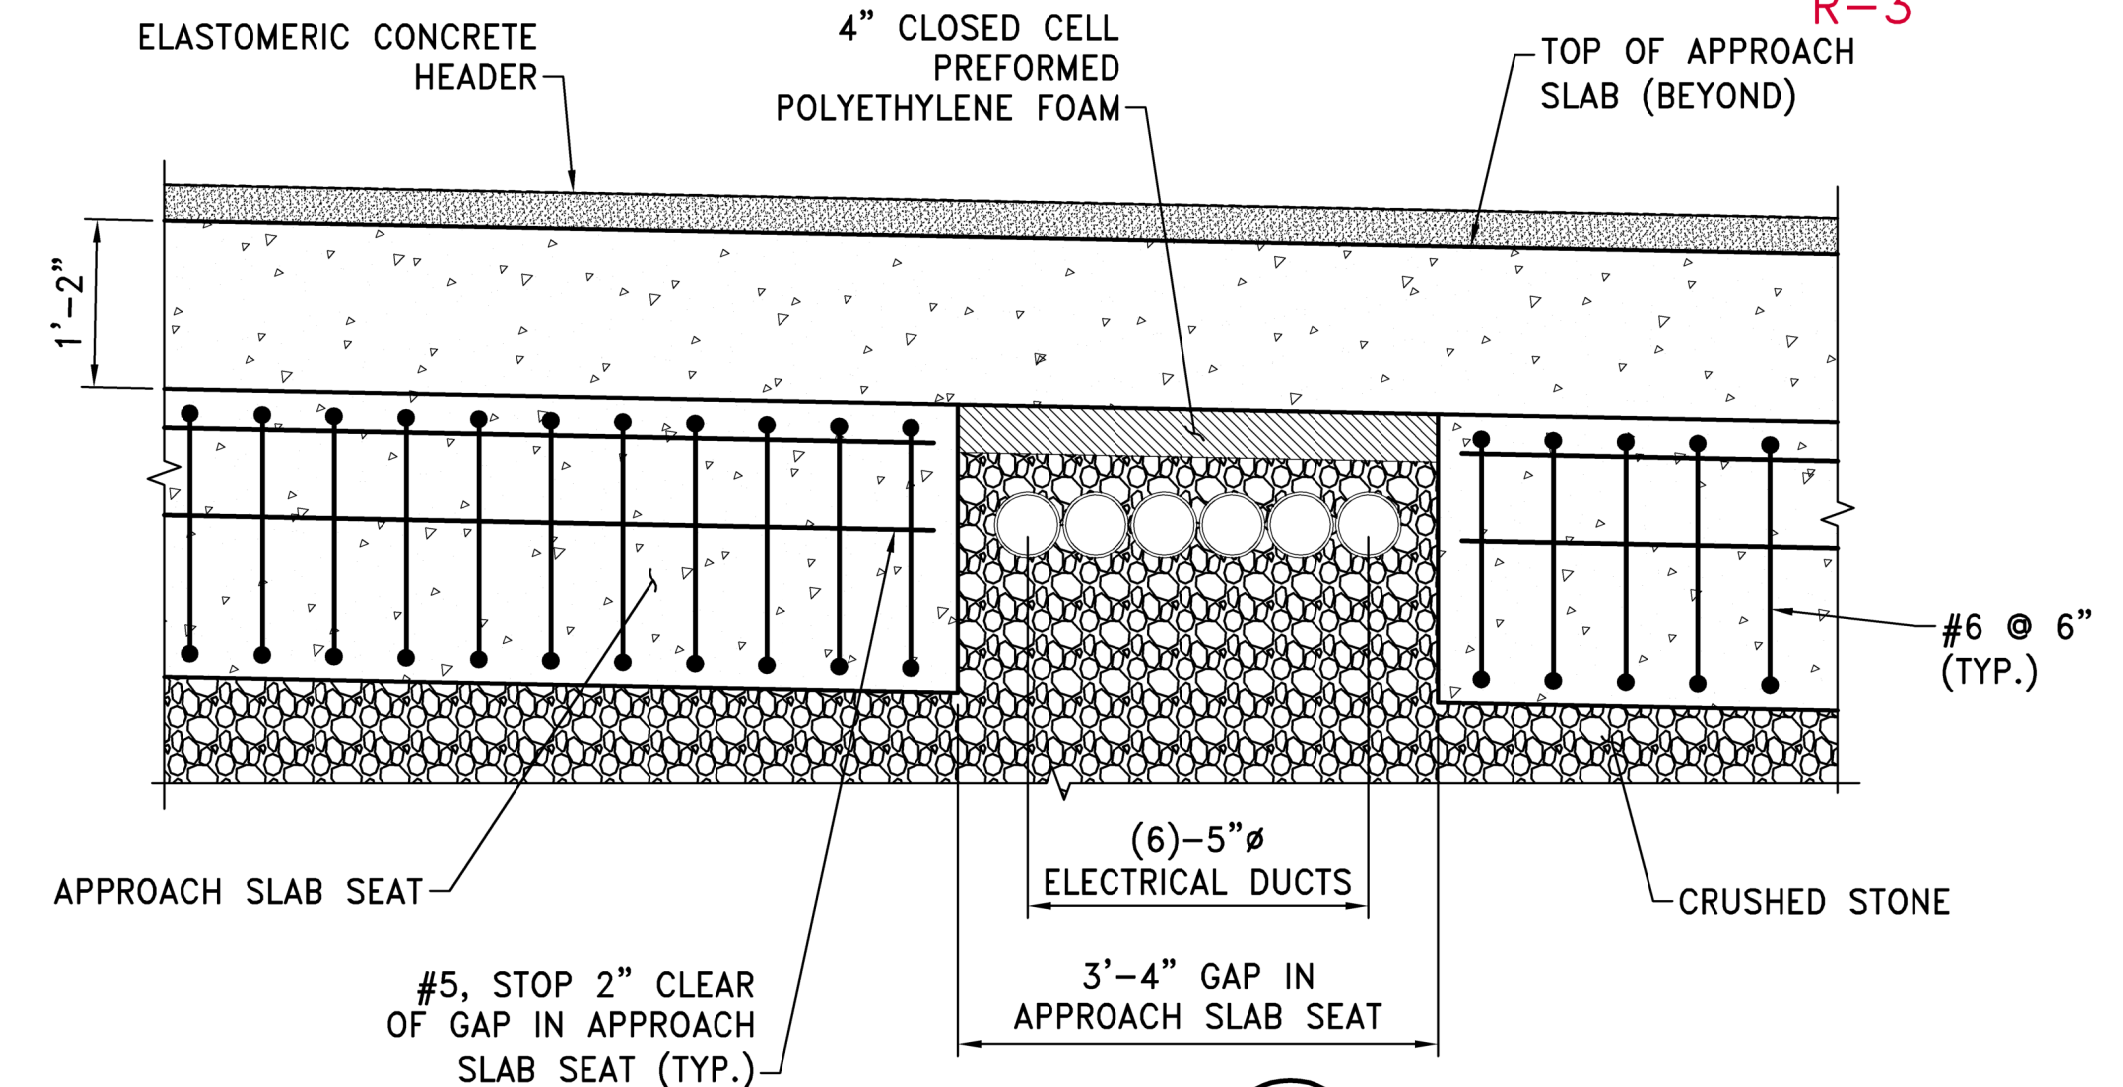

SECTION 1


APPROACH SLAB SEAT AT UTILITY

SCALE: 1/2" = 1'-0"

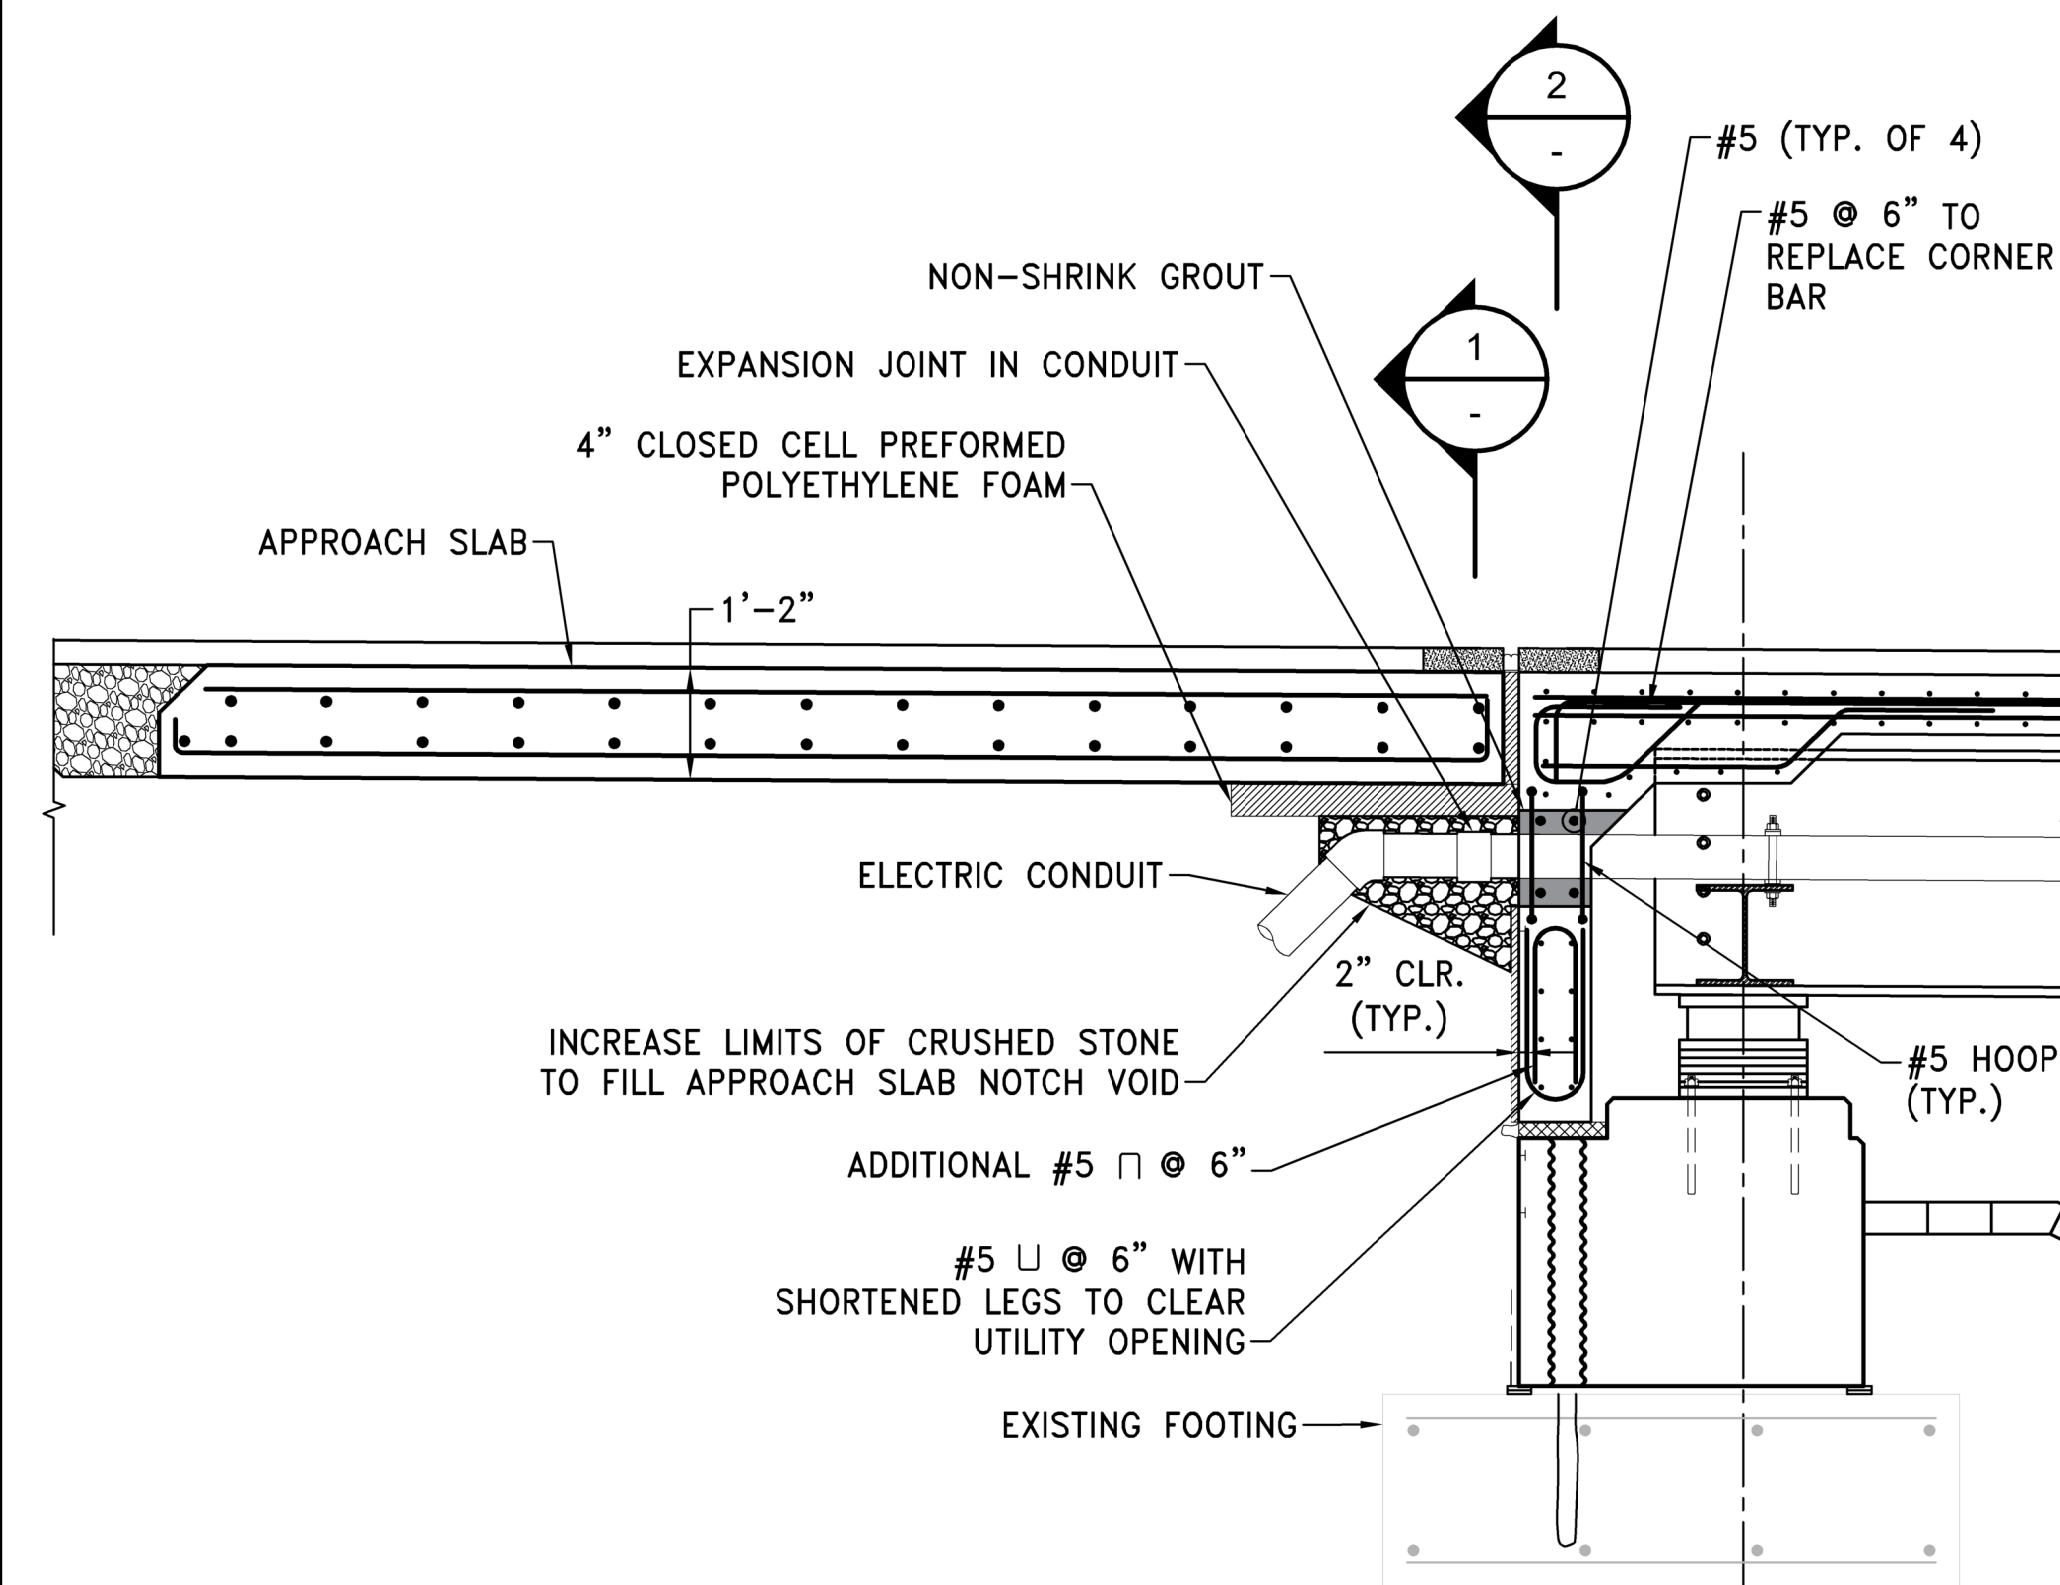


SECTION THRU BACKWALL AT UTILITY OPENING

SCALE: 1/2" = 1'-0"

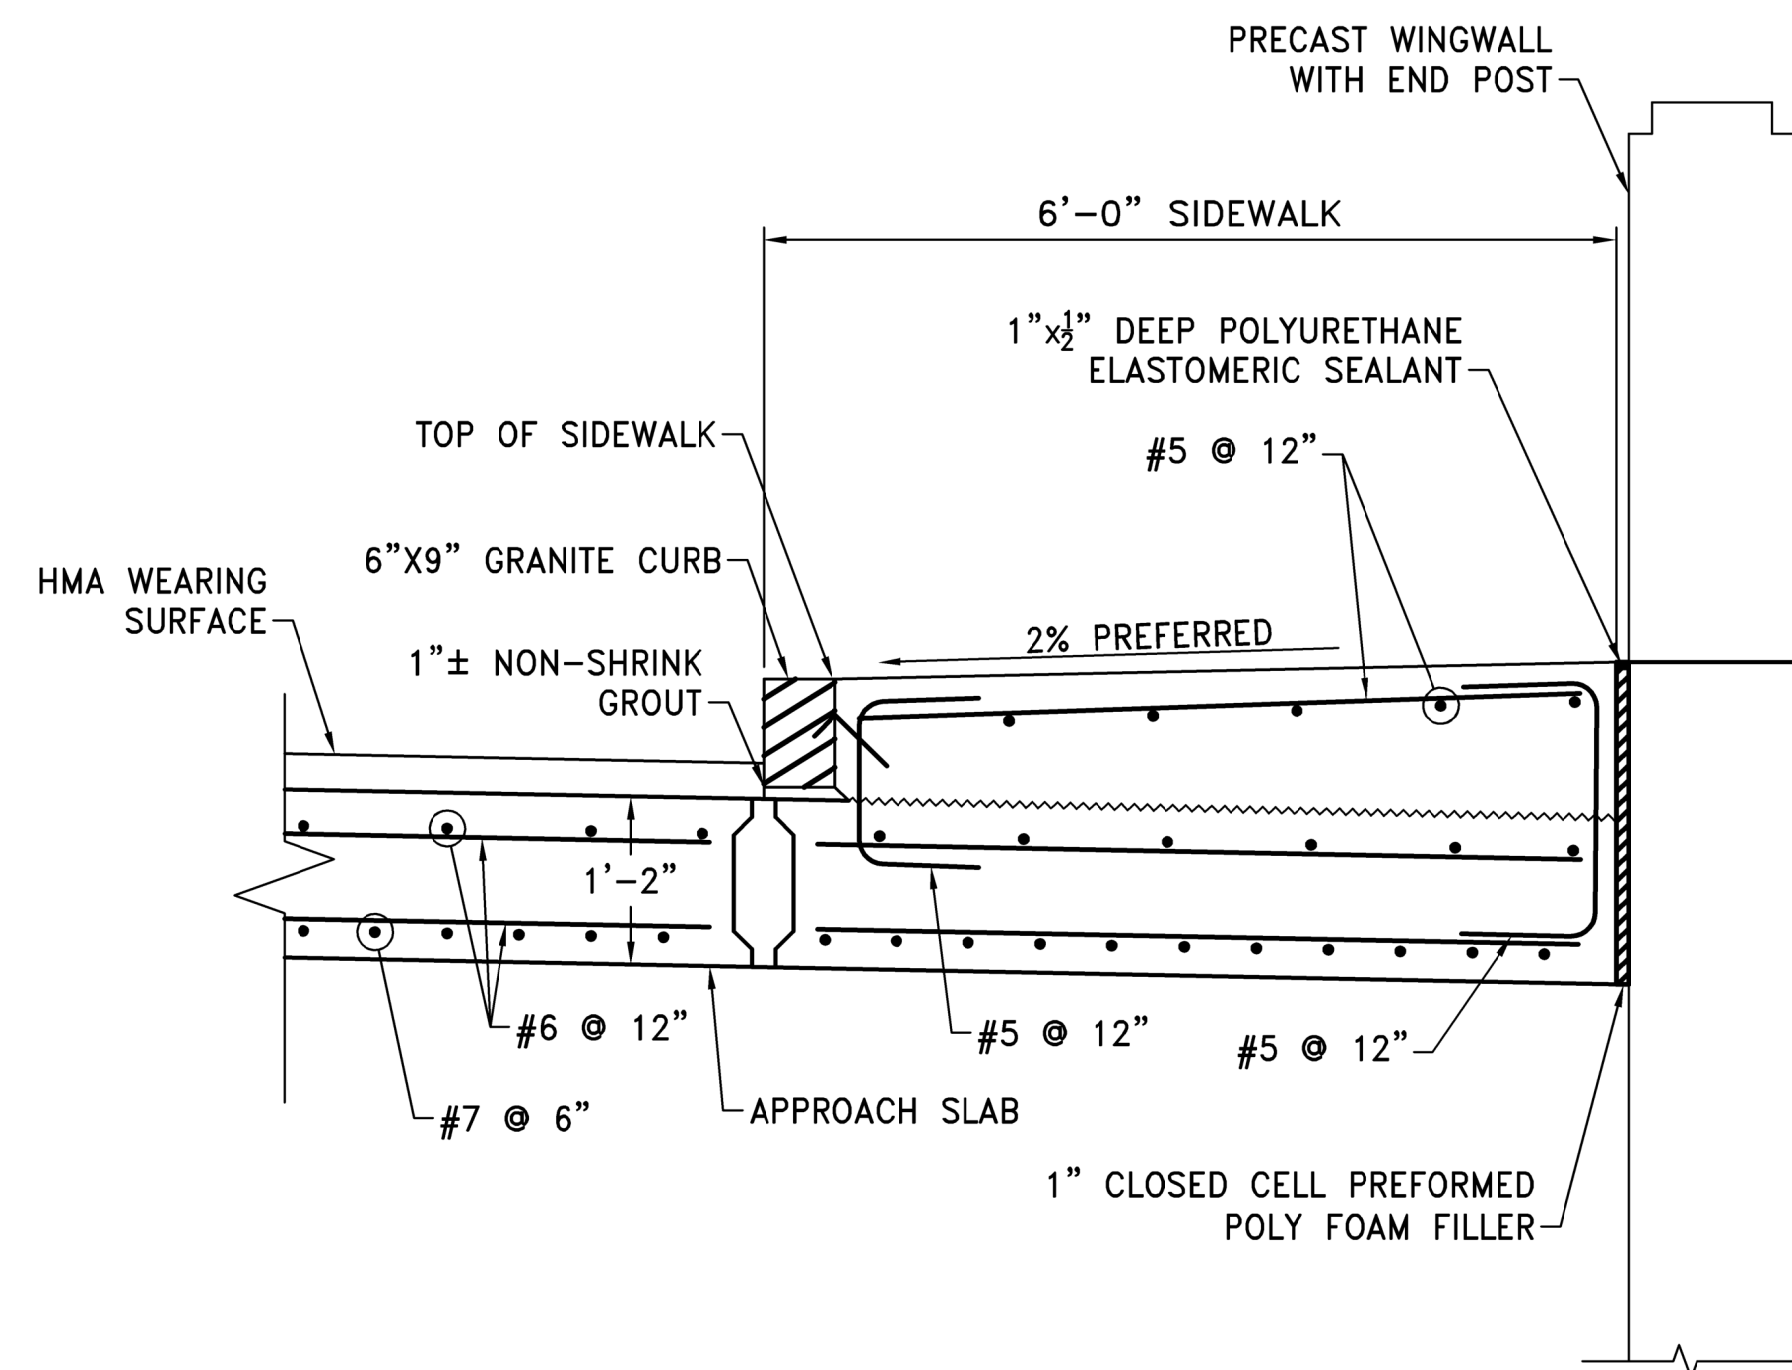

PRECAST APPROACH SLAB WITH INTEGRAL SIDEWALK DETAIL

SCALE: 3/4" = 1'-0"

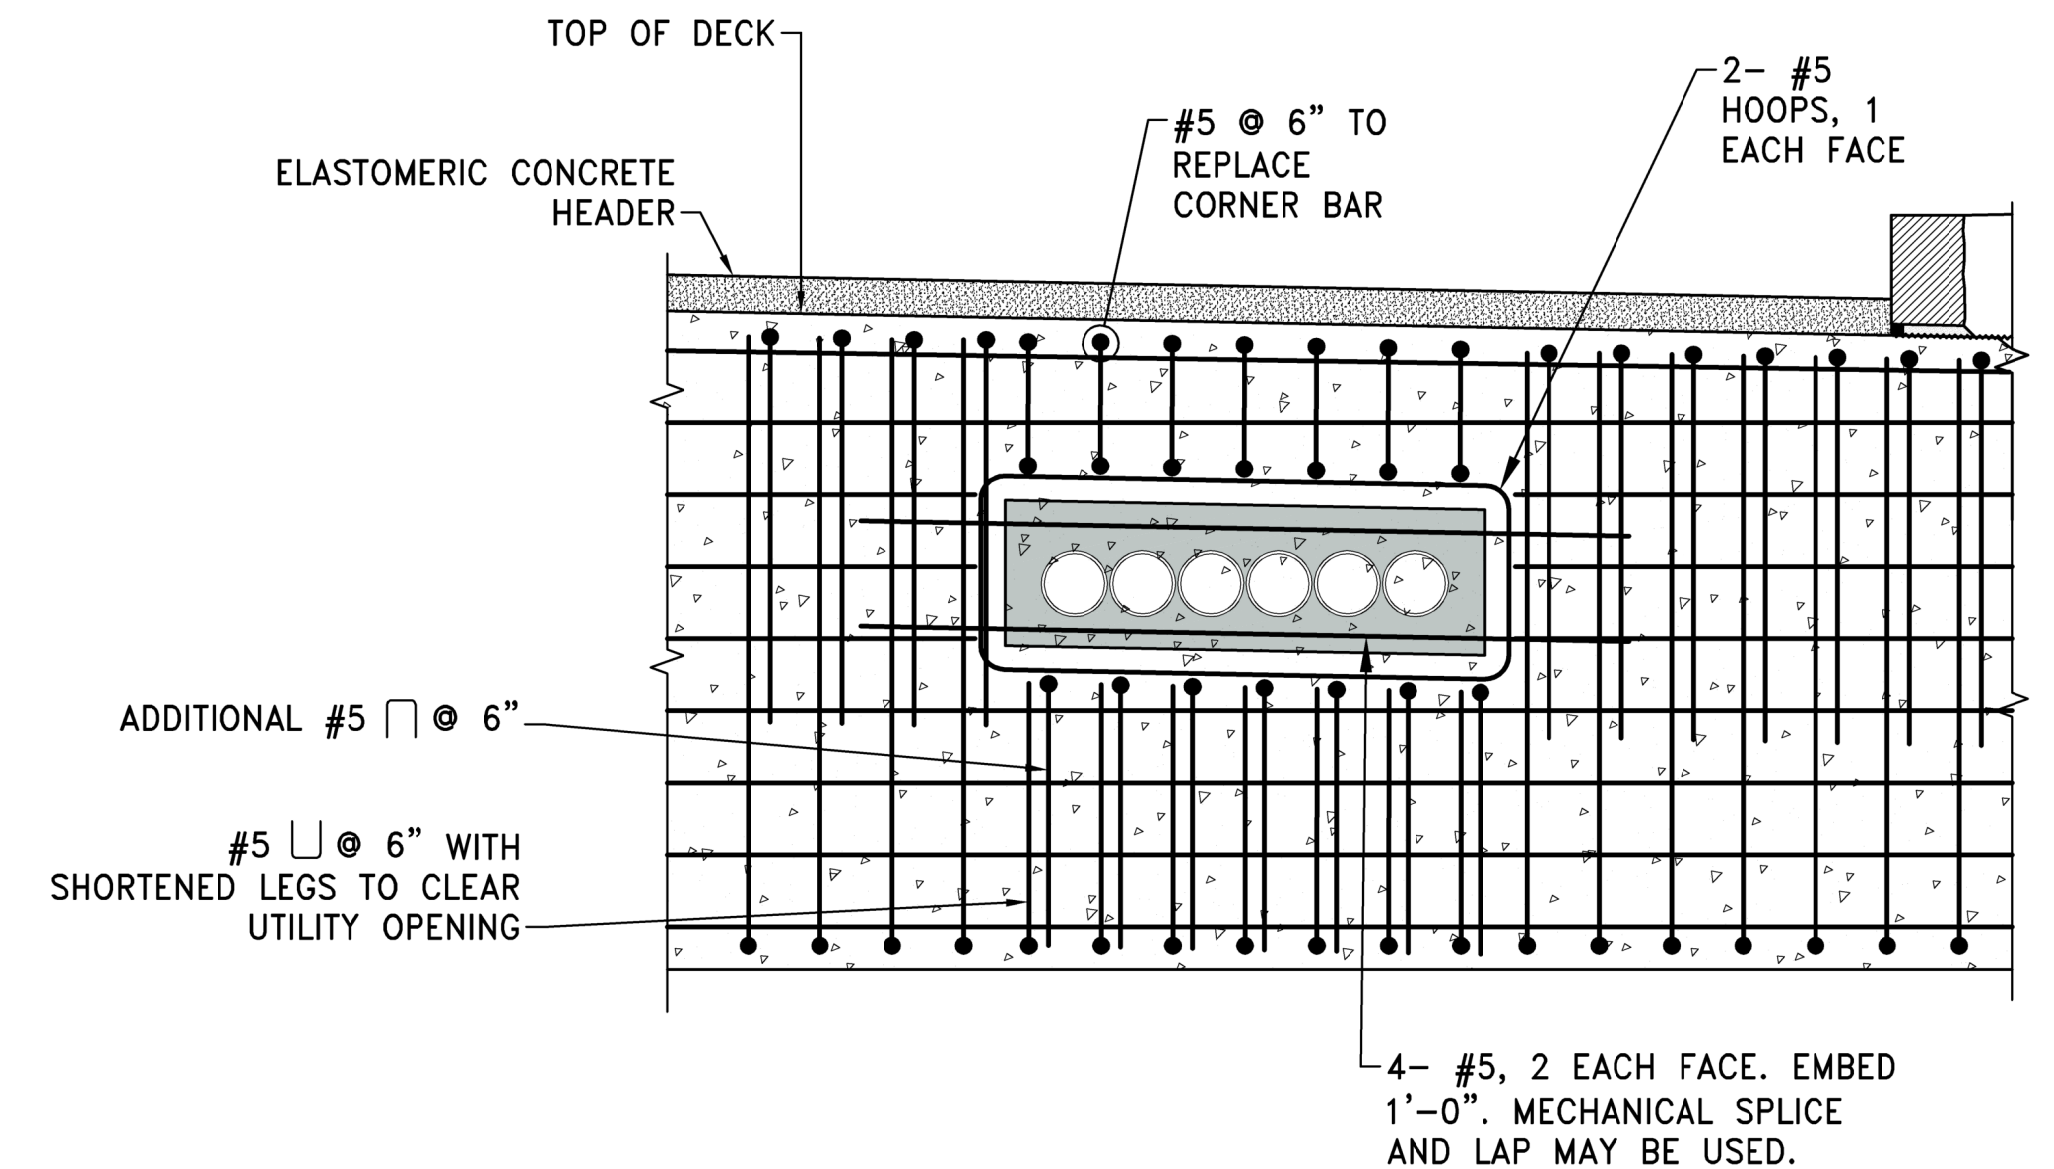

SECTION 2

REINFORCING AT BACKWALL PENETRATION

SCALE: 1/2" = 1'-0"

REVISIONS			RHODE ISLAND	
NO.	DATE	BY	DEPARTMENT OF TRANSPORTATION	
3	10/09/20	SIH	BRIDGE GROUP 16A	
			FOS, GLO, PVD, SCI, SMI	
			PROVIDENCE COUNTY	RHODE ISLAND
			APPROACH SLAB AND BACKWALL DETAILS	
			CHECKED BY	DATE
			SCALE AS NOTED	

CHA

227 WEST EXCHANGE STREET
SUITE 101
PROVIDENCE, RI 02903